


1 Longitudinal Section

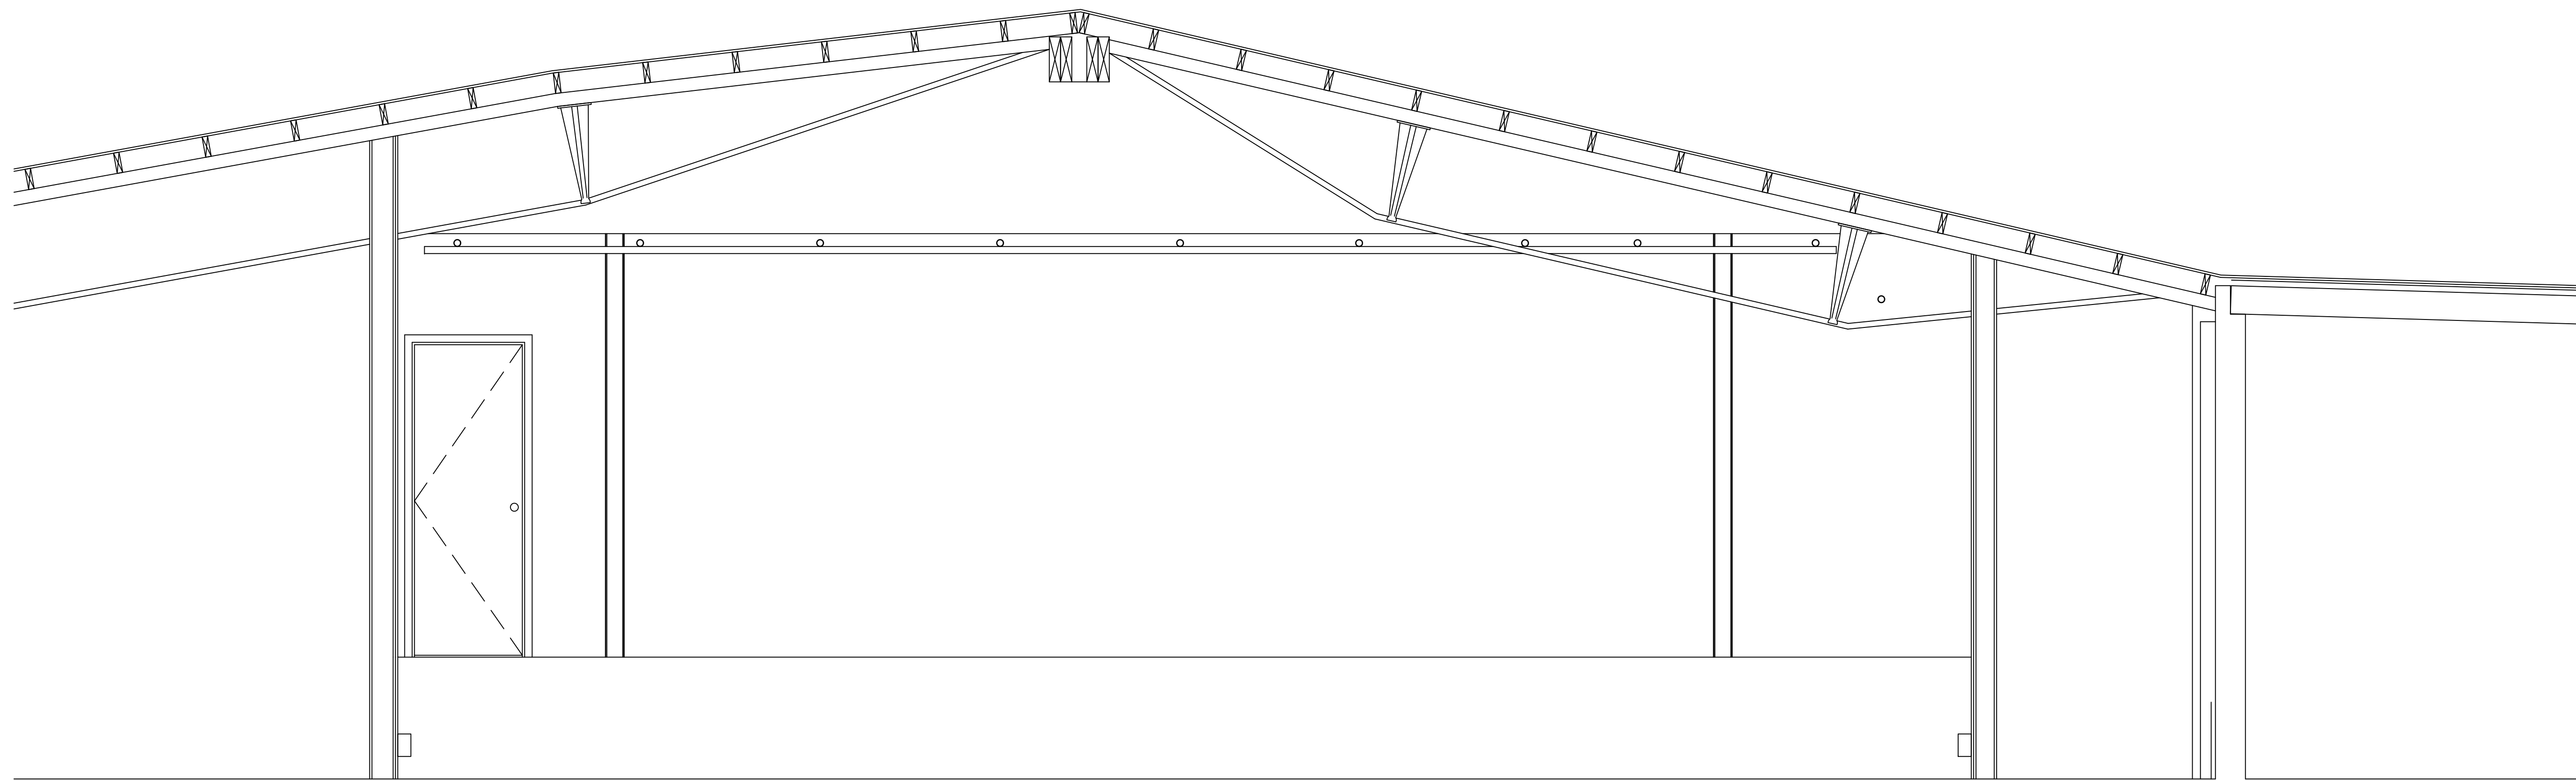

2 Transverse Section

Note:


LUNA STAGE		555 Valley Rd. West Orange, NJ	
Stage Plans		DWG. NO.:	
SCALE:	1/2" = 1'-0"	Main Stage Sections	10
DATE:	June 13, 2011		
DRAWN BY:	S.Lawler		